

PROJET DE EXCISION EN 62 LOTS
MORCELLEMENT AGRICOLES



OWNER	ALTEO AGRILTLD
LOCALITY	CAMP ITHIER
DISTRICT	FLACQ
DEED	T.V. 522 No. 324 - [§II, 1nt]
EXTENT	150,950.51m ² forming part of surplus of 1737A3SP - DOMAINE LA GAETE

LOT NO	EXTENT	Perches	LOT NO	EXTENT	Perches
Lot 1	2146.58	50.86	Lot 32	2110.44	50
Lot 2	2110.44	50	Lot 33	2110.44	50
Lot 3	2110.44	50	Lot 34	2969.15	70.34
Lot 4	2110.44	50	Lot 35	2110	50
Lot 5	2110.44	50	Lot 36	2110	50
Lot 6	2110.44	50	Lot 37	2110	50
Lot 7	2110.44	50	Lot 38	2644.56	63.37
Lot 8	2110.44	50	Lot 39	2674.86	63.37
Lot 9	2110.44	50	Lot 40	2653.9	62.88
Lot 10	2110.44	50	Lot 41	2473.88	58.61
Lot 11	2110	50	Lot 42	2473.73	58.61
Lot 12	2159.1	51.15	Lot 43	2473.73	58.61
Lot 13	2110.44	50	Lot 44	2473.33	58.6
Lot 14	2110.44	50	Lot 45	2474.14	58.62
Lot 15	2110.44	50	Lot 46	2110.44	50
Lot 16	2110.44	50	Lot 47	2165.61	51.31
Lot 17	2110.44	50	Lot 48	2165.62	51.31
Lot 18	2110.44	50	Lot 49	2165.62	51.31
Lot 19	2110.44	50	Lot 50	2165.61	51.31
Lot 20	2110.44	50	Lot 51	2110.44	50
Lot 21	2110.44	50	Lot 52	2110.44	50
Lot 22	2110.44	50	Lot 53	2110.44	50
Lot 23	3387	80.24	Lot 54	2374.1	56.25
Lot 24	2110	50	Lot 55	2374.1	56.25
Lot 25	2110.44	50	Lot 56	2110.44	50
Lot 26	2110.44	50	Lot 57	2110.44	50
Lot 27	2110.44	50	Lot 58	2875.13	68.12
Lot 28	2110.44	50	Lot 59	2321.48	55
Lot 29	2110.44	50	Lot 60	2321.48	55
Lot 30	2110.44	50	Lot 61	2808.37	66.54
Lot 31	2110.44	50	Lot 62	2808.37	66.54

Coordinate System	Survey Method
Grid : UTM013	Control : GPS 117 ALIETY
Datum : WGS84	Base : GPS 117 ALIETY
Projection : UTM	
Units : Meter	
Scale Factor : 1.000000000	

BOUNDARY COORDINATES

POINTS	EASTINGS (M)	NORTHINGS (M)
A	268968.83	355412.67
B	269254.38	355725.76
C	269503.94	355524.99
D	269232.79	355156.14

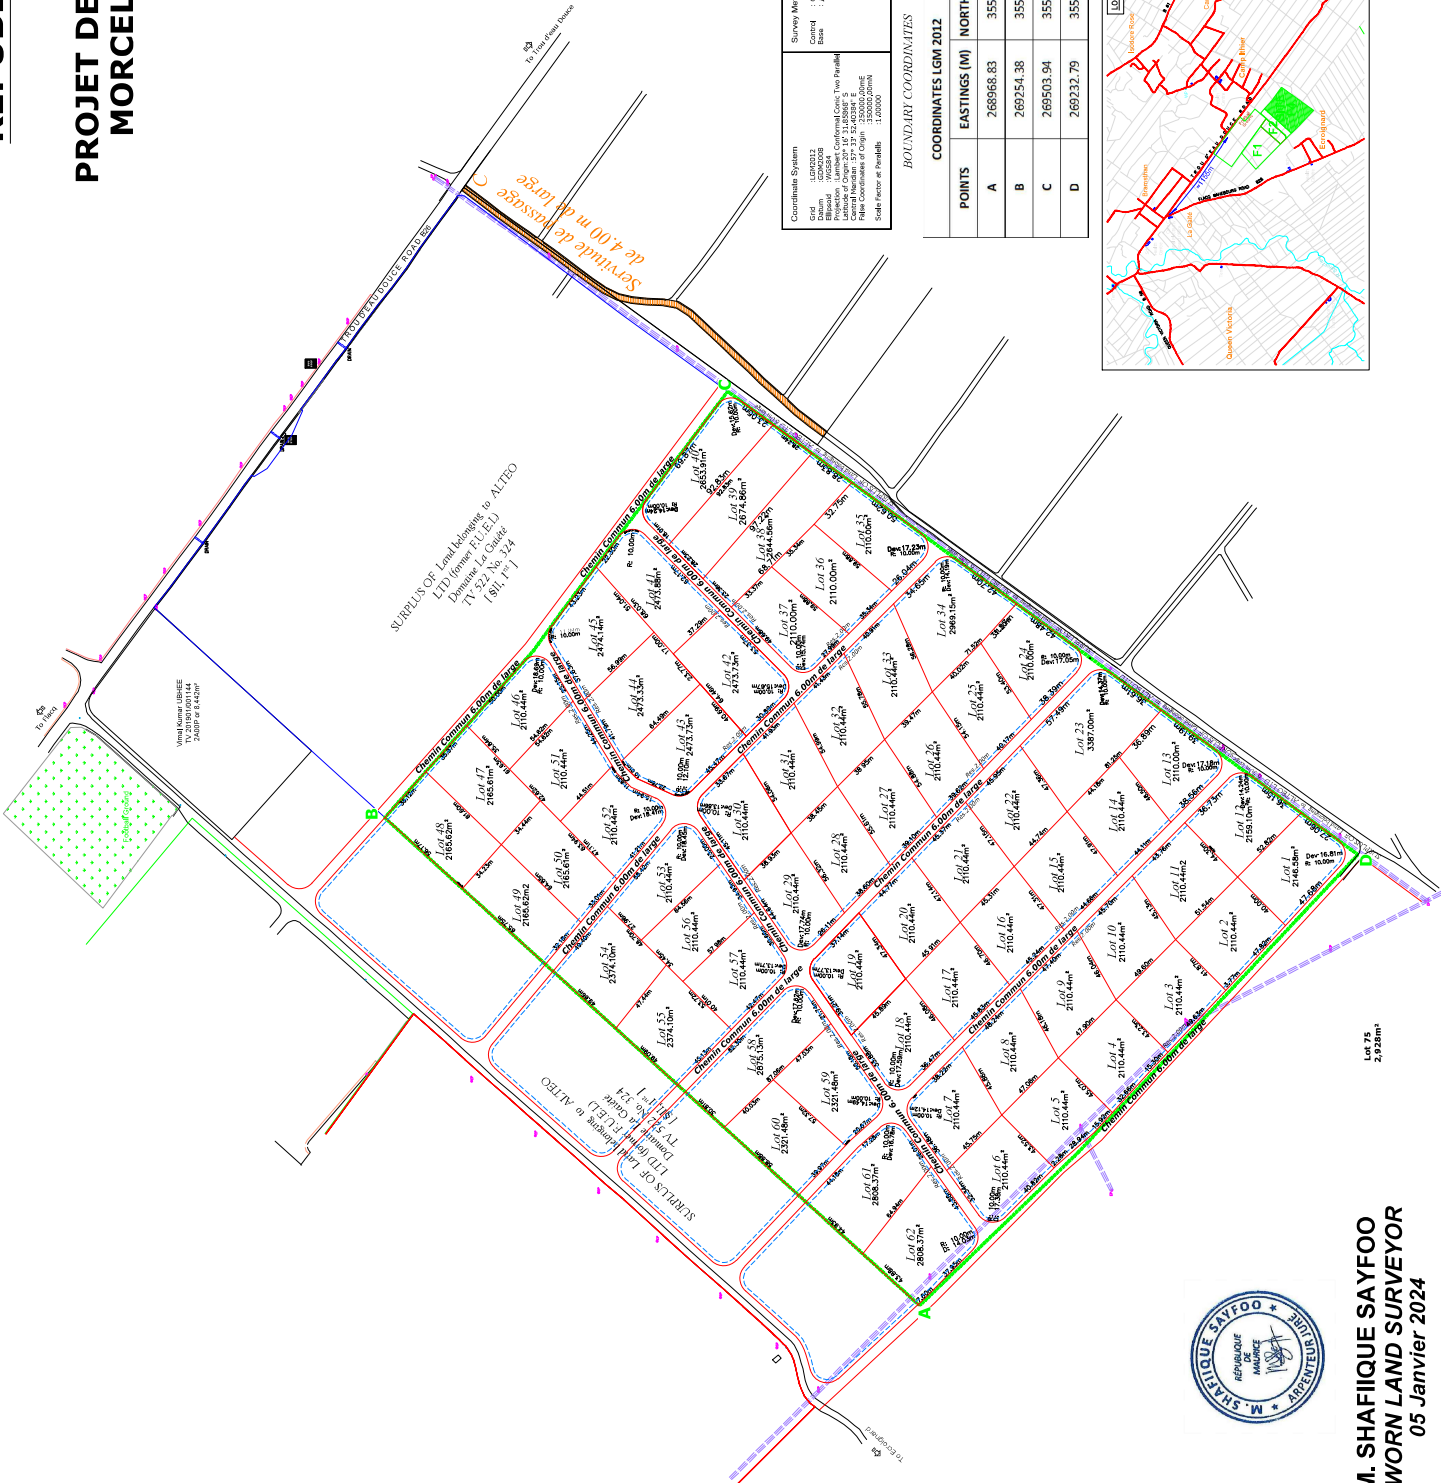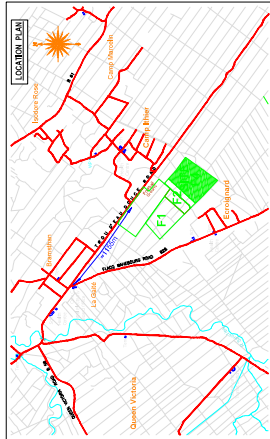

M. SHAFIQUE SAYFOO
SWORN LAND SURVEYOR
05 Janvier 2024